


three inches = one foot  
 one and one half inches = one foot  
 one inch = one foot  
 three quarter inch = one foot  
 one half inch = one foot  
 one quarter inch = one foot  
 three eighth inch = one foot  
 one eighth inch = one foot

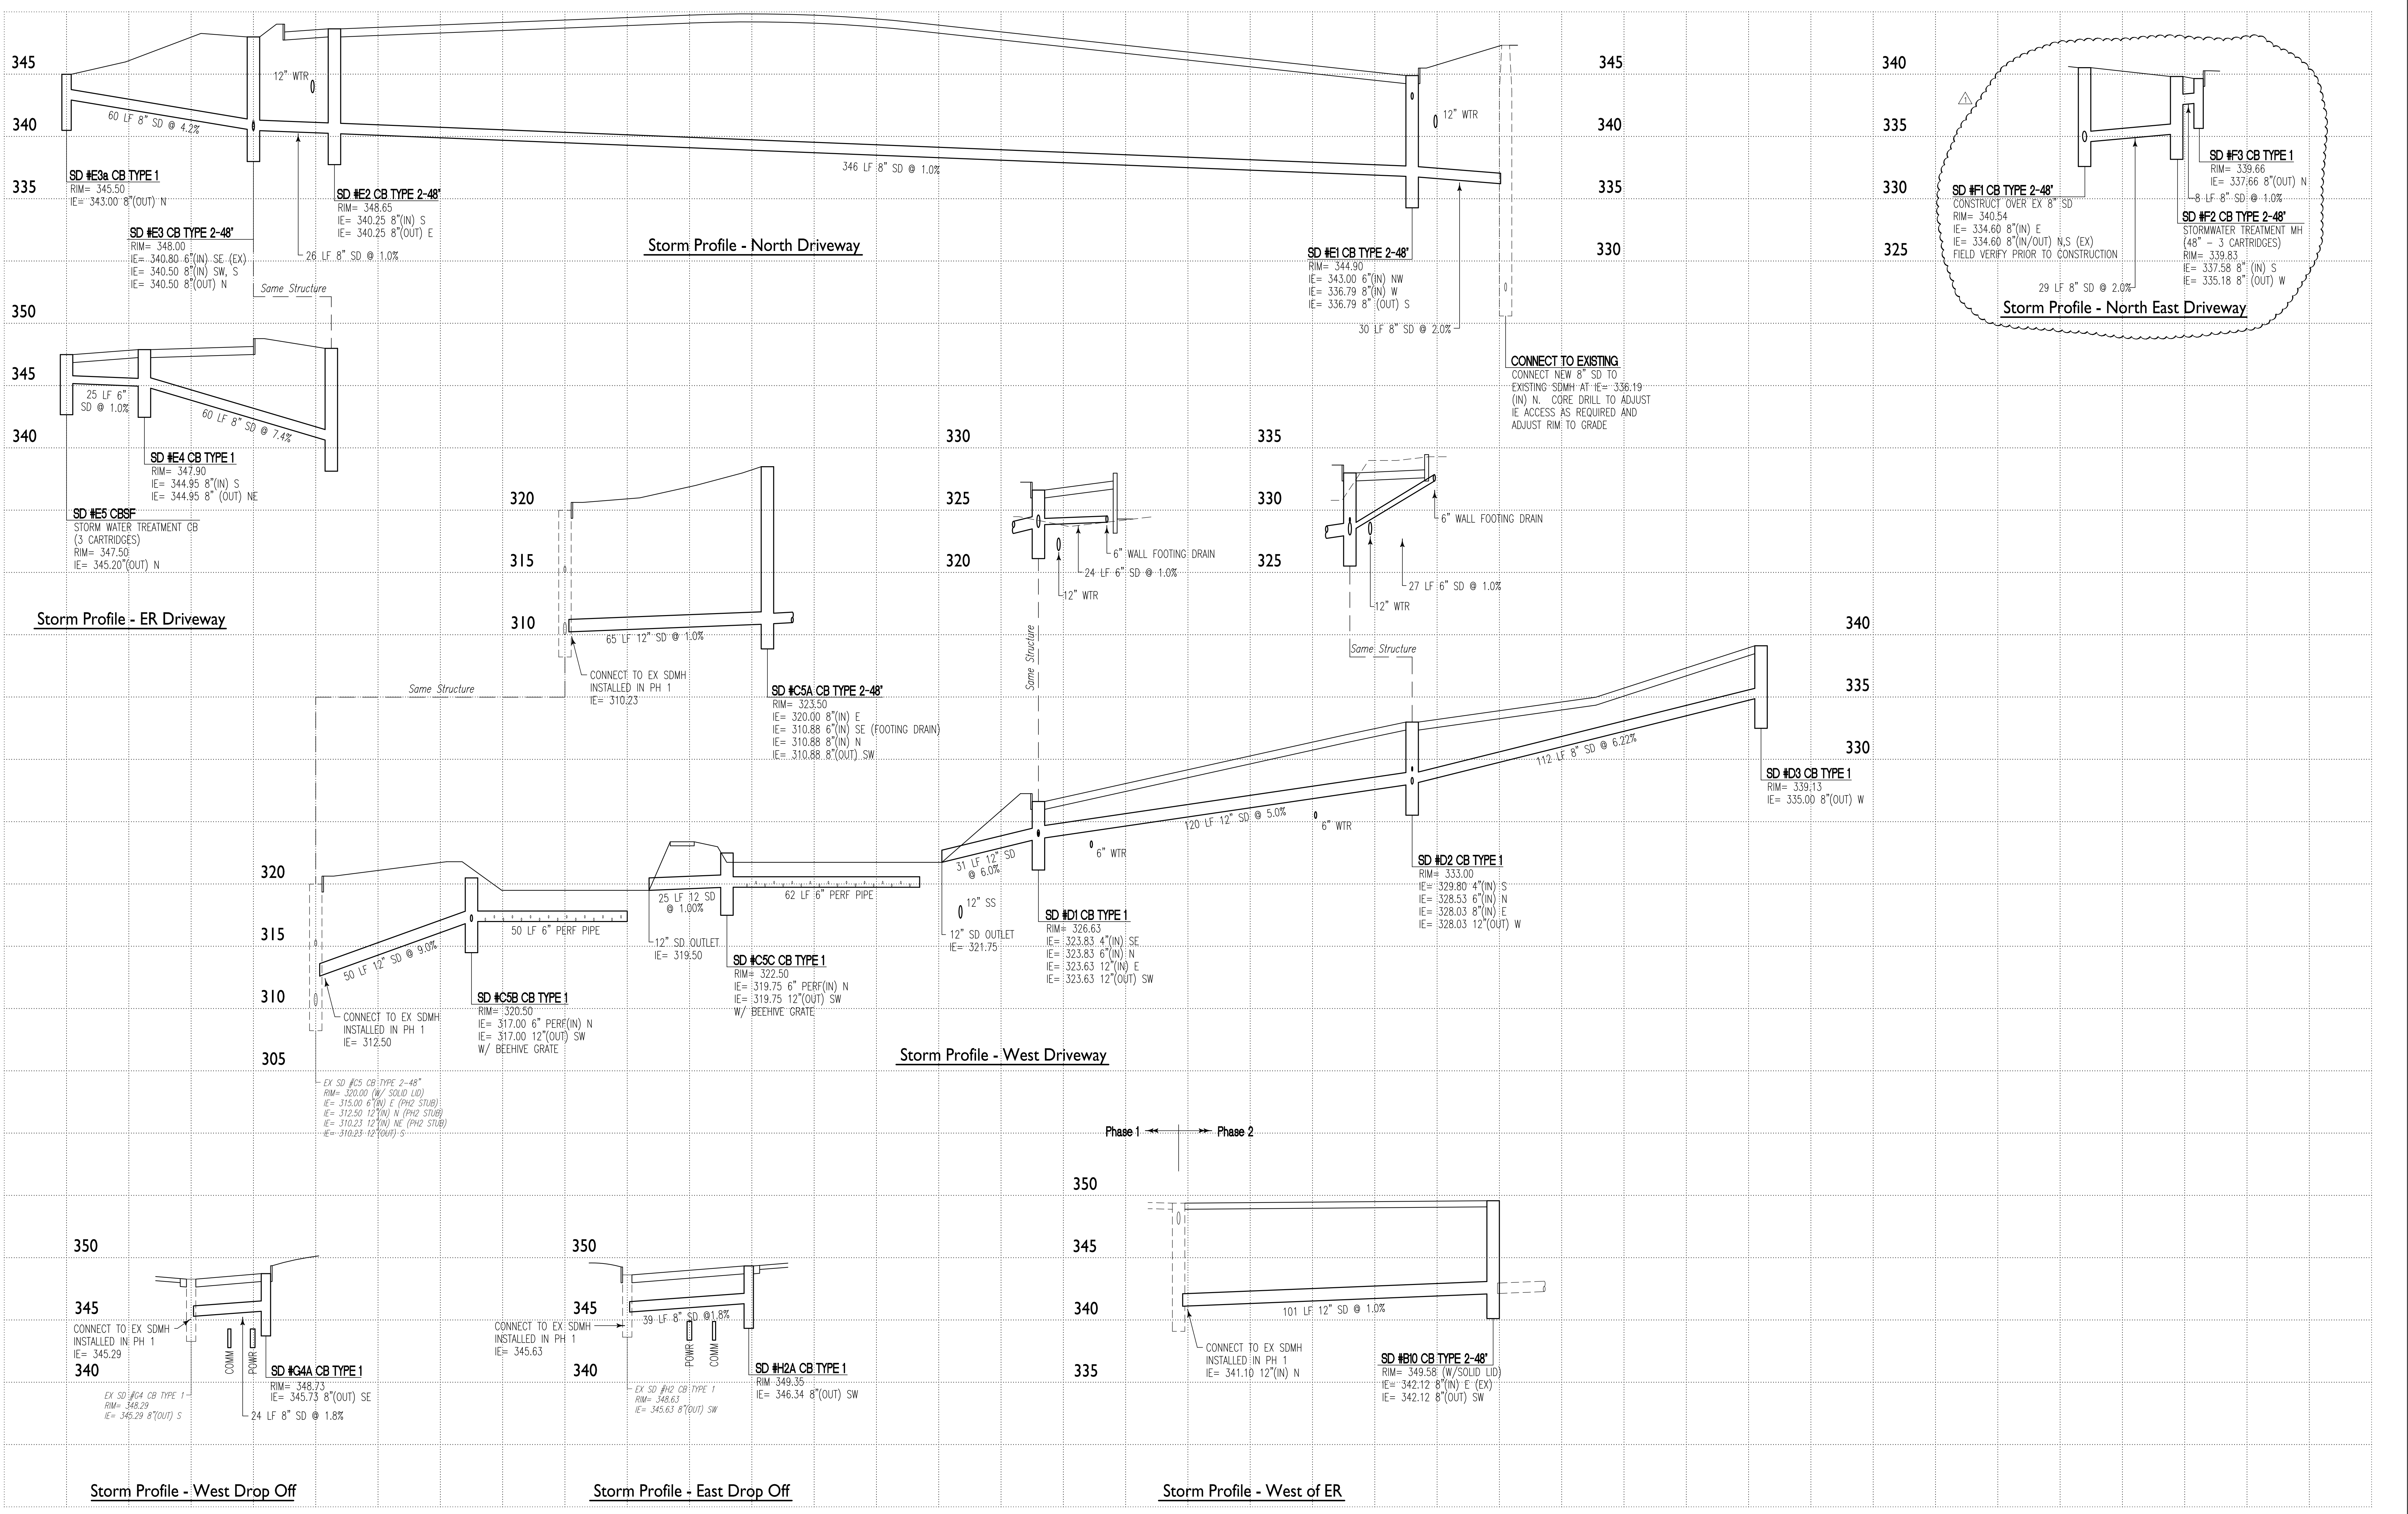


CONSTRUCTION DOCUMENT 2  
 FULLY SPRINKLERED

01 - AMENDMENT A00004	07.14.2014
CONSTRUCTION DOCUMENTS CD2	06.05.2013
Revisions:	Date

**CONSULTANTS:**

**COUGHLIN PORTER LUNDEEN**  
 A CONSULTING STRUCTURAL AND CIVIL ENGINEERING CORPORATION  
 413 PINE STREET - SUITE 300  
 SEATTLE, WA 98101  
 P: 206/343-0460  
 F: 206/343-5691

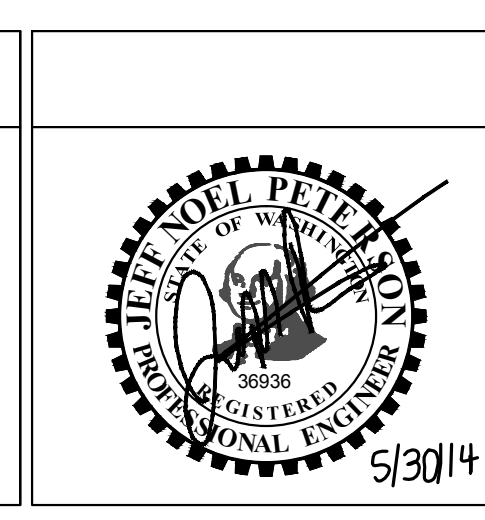

**ARCHITECT**

**STANTEC | THE DESIGN PARTNERSHIP**

**Drawing Title**  
 Mental Health Building  
 Storm Drainage Profiles

**Drawing Scale**  
 As Shown

**Approved:** Project Director

**Project Title**  
 Building 101 Mental Health Services  
 VAPSHCS Seattle Division - Phase 2  
 MENTAL HEALTH AND RESEARCH BUILDING

**Project Number**  
 VA# 663-405B

**Building Number**

**Location**  
 1660 South Columbian Way, Seattle, WA 98105

**Date**  
 JUNE 5, 2013

**Checked**  
 JCF, JNP

**Drawn**  
 SAS

**Drawing Number**  
 CK300  
 Volume 2a

**Office of Construction and Facilities Management**

**Department of Veterans Affairs**